

Rejuvenating Roseburn – Community Engagement



The Council is proposing significant changes to the street layout on Murrayfield Avenue, Murrayfield Place and the Old Coltbridge, to improve the environment for people in these spaces (See designs overleaf). This will include:

- Significantly wider pavements and additional 'Public Realm' (pedestrian space)
- Safer, easier and more direct road crossings
- Improved pavement surfaces

The Council is working in partnership with Murrayfield Community Council to understand the needs and wants of the local community, so that we can work together to develop outstanding designs for this public space in line with the Roseburn Action Plan. This could include:

- More greenery, planting and street trees
- Places to sit and relax
- Public artworks and sculpture
- Or something totally different...

We need to hear your views!

Please get in touch with any suggestions or ideas for this area: Rurighd.McMeddes@edinburgh.gov.uk

What Next? Come back on Tuesday 5 December!

We'll be holding a public exhibition of the draft designs in response to engagement for this area on **Tuesday 5 December**. This will take place during the day on the Old Coltbridge, and in the evening as part of the next meeting of Murrayfield Community Council. We hope you can make it along!


Thanks a lot for your time and your input!

Rurighd McMeddes, Stakeholder Liaison Officer, Road Safety & Active Travel
Planning & Transport, C2 Waverley Court, 4 East Market Street, Edinburgh, EH8 8BG
Tel 0131 469 3606 Fax 0131 529 6201 Rurighd.McMeddes@edinburgh.gov.uk



INVESTORS
IN PEOPLE | Gold



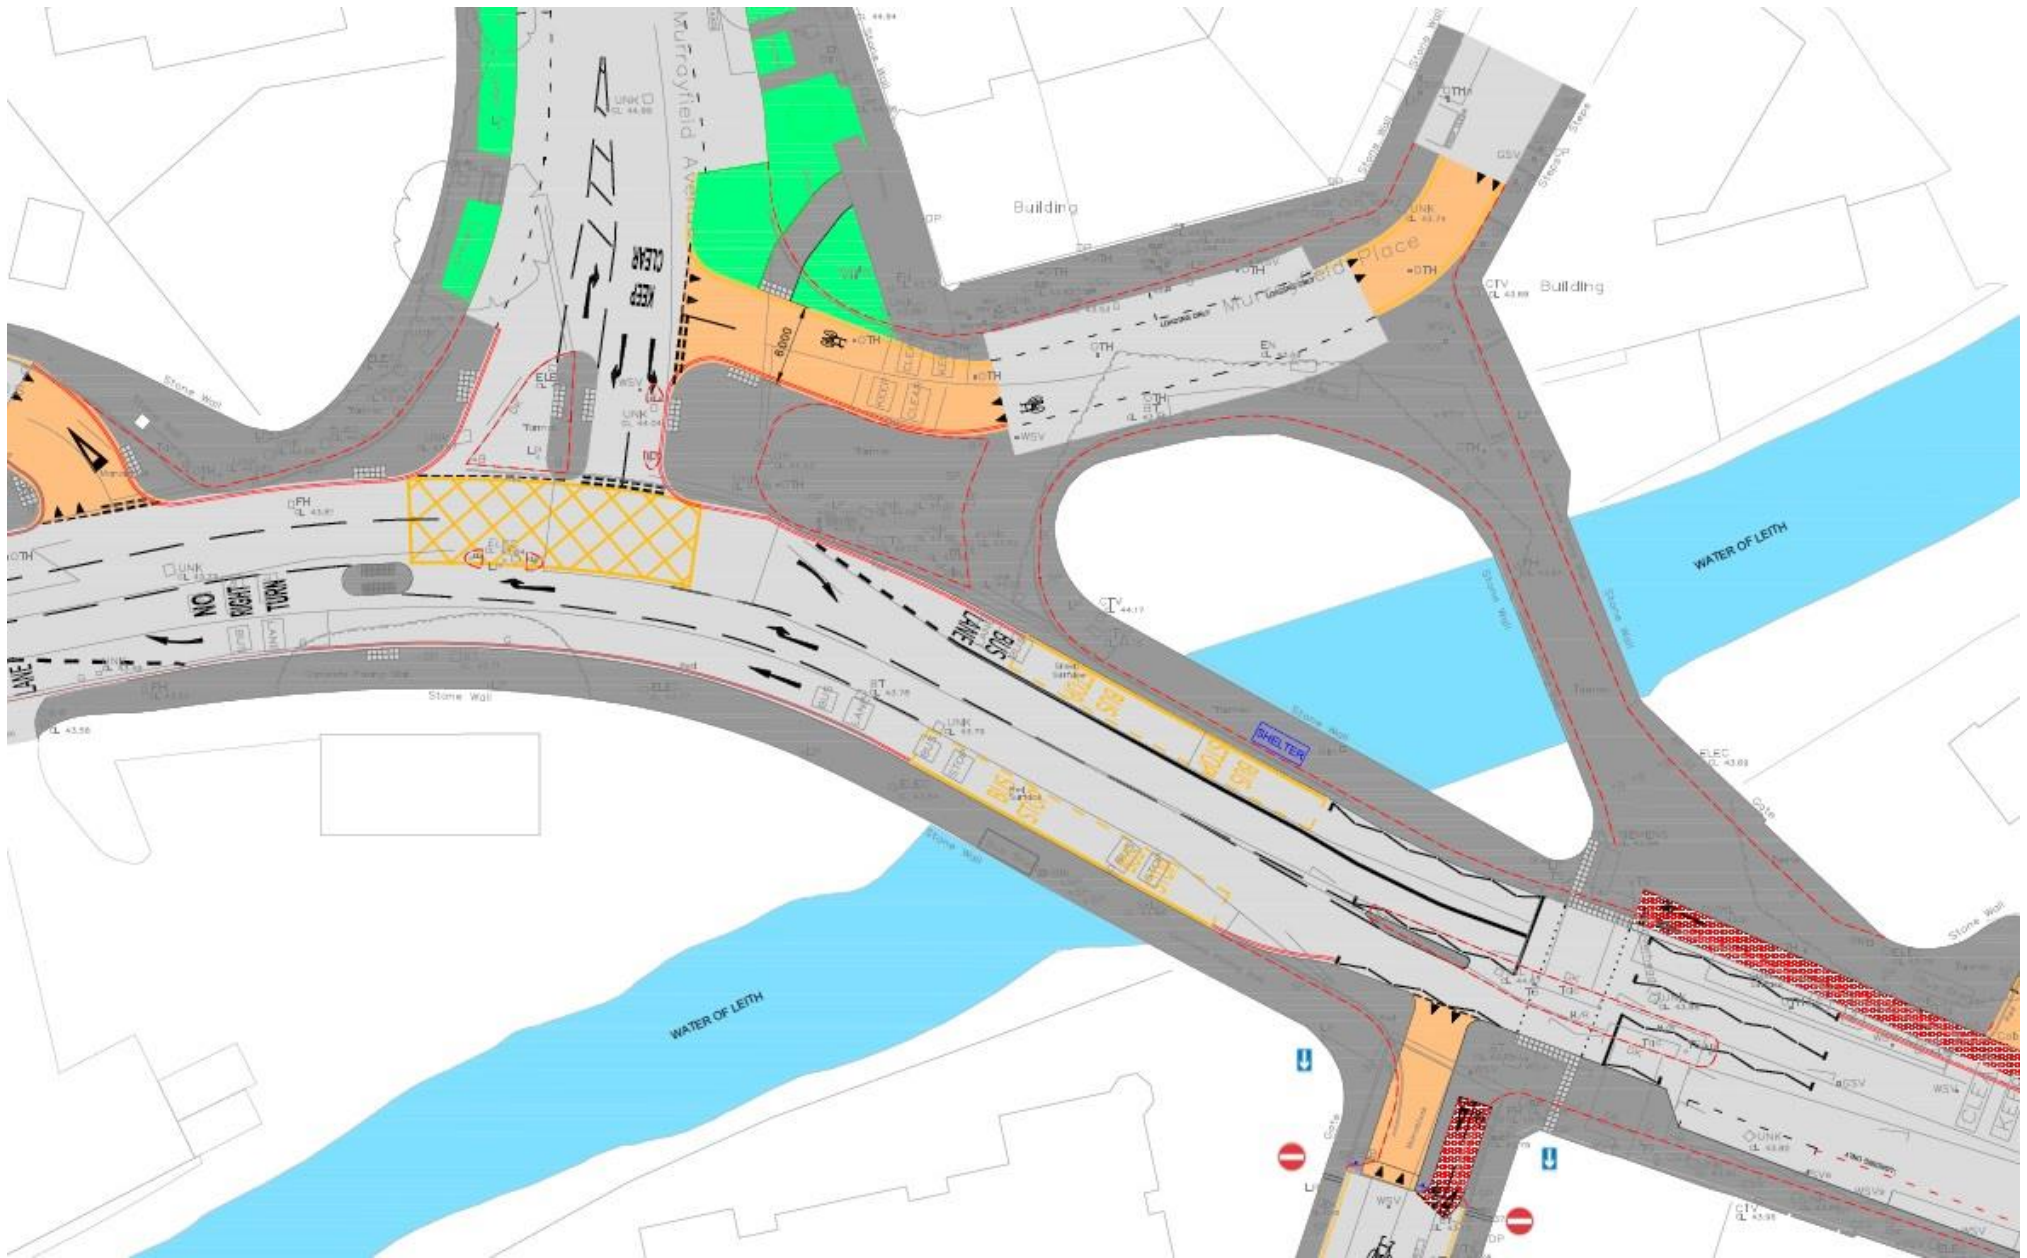

Proposed changes to road layout under City Centre West to East Cycle Link and Street Improvements (CCWEL) project.

- Dashed red line indicates current kerb alignment
- Dark Grey indicates proposed Public Realm area